



BLOCK-I TYPICAL FLOOR PLAN

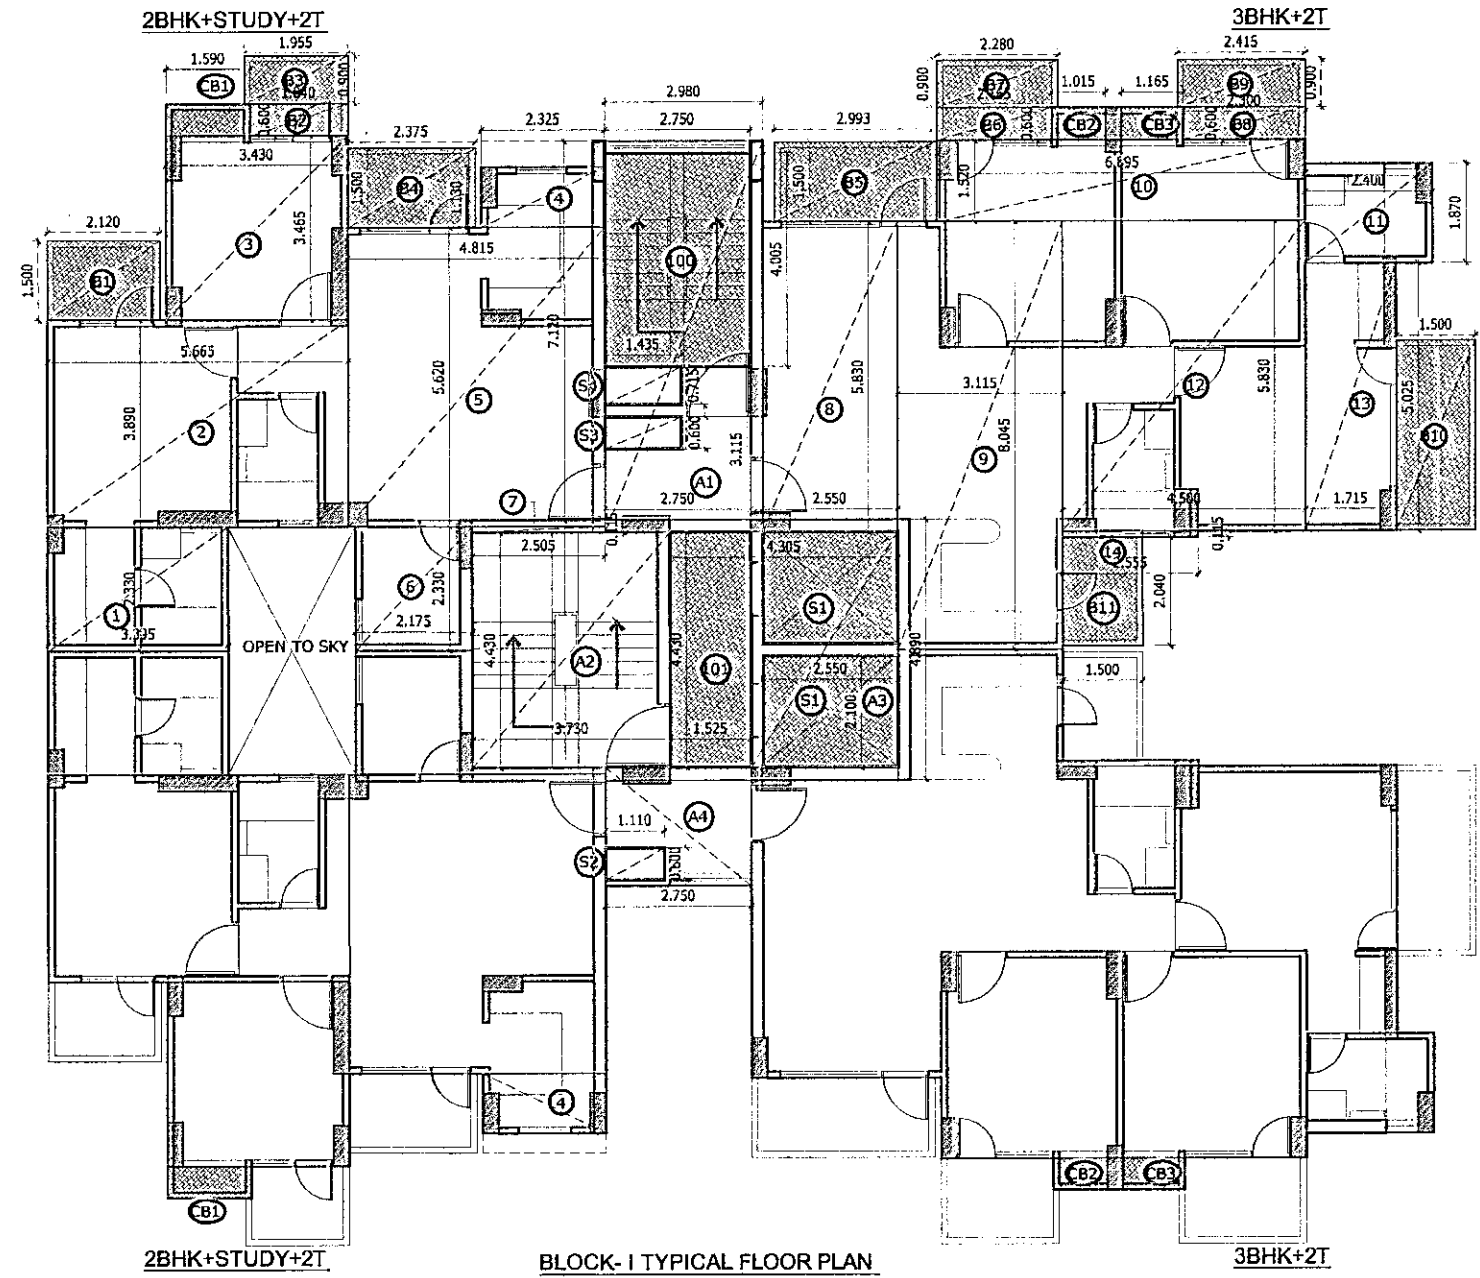

BLOCK-I TYPICAL FLOOR PLAN
AREA DETAIL

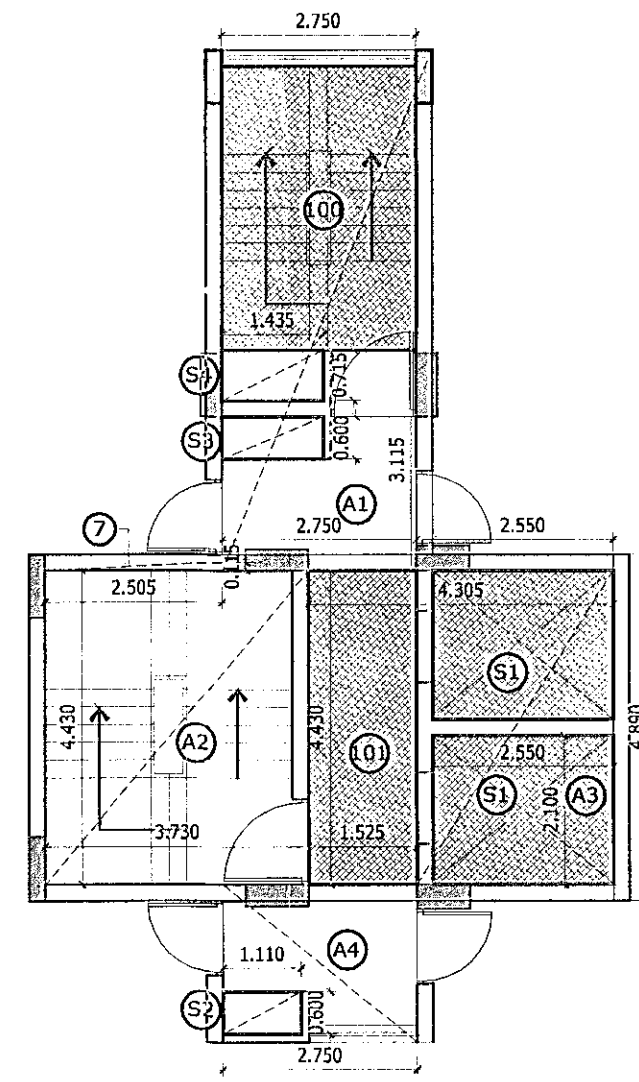

CORE AREA DETAIL BLOCK-I

| TOWER-I | | | | | | | | | | | | | |
|------------|---------------|---------------|----------|----------|----------------|------------------------------|-----------------|-----------------------|-----------------------------|-----------------|----------------------------|---------------------------------------|-------------------|
| FLOORS | 2BHK+2T+STUDY | 2BHK+2T+STUDY | 3BHK+2T | 3BHK+2T | TOTAL BAL AREA | CUPBOARD AREA/ANCILLARY AREA | TOTAL UNIT AREA | CIRCULATION/CORE AREA | FIRE STAIR (ANCILLARY AREA) | STILT (NOH FAR) | NR, MUMTY (ANCILLARY AREA) | ELE, LV & FIRE SHAFT (ANCILLARY AREA) | ACTUAL LOBBY AREA |
| STILT | | | | | | | | 33.865 | 11.014 | 339.291 | | 2.533 | 6.756 |
| 1st FL | 76.876 | 76.876 | 90.508 | 90.508 | 58.866 | 4.524 | 393.633 | 33.865 | 11.014 | | | 2.533 | 6.756 |
| 2nd FL | 76.876 | 76.876 | 90.508 | 90.508 | 58.866 | 4.524 | 393.633 | 33.865 | 11.014 | | | 2.533 | 6.756 |
| 3rd FL | 76.876 | 76.876 | 90.508 | 90.508 | 58.866 | 4.524 | 393.633 | 33.865 | 11.014 | | | 2.533 | 6.756 |
| 4th FL | 76.876 | 76.876 | 90.508 | 90.508 | 58.866 | 4.524 | 393.633 | 33.865 | 11.014 | | | 2.533 | 6.756 |
| 5th FL | 76.876 | 76.876 | 90.508 | 90.508 | 58.866 | 4.524 | 393.633 | 33.865 | 11.014 | | | 2.533 | 6.756 |
| 6th FL | 76.876 | 76.876 | 90.508 | 90.508 | 58.866 | 4.524 | 393.633 | 33.865 | 11.014 | | | 2.533 | 6.756 |
| 7th FL | 76.876 | 76.876 | 90.508 | 90.508 | 58.866 | 4.524 | 393.633 | 33.865 | 11.014 | | | 2.533 | 6.756 |
| 8th FL | 76.876 | 76.876 | 90.508 | 90.508 | 58.866 | 4.524 | 393.633 | 33.865 | 11.014 | | | 2.533 | 6.756 |
| 9th FL | 76.876 | 76.876 | 90.508 | 90.508 | 58.866 | 4.524 | 393.633 | 33.865 | 11.014 | | | 2.533 | 6.756 |
| 10th FL | 76.876 | 76.876 | 90.508 | 90.508 | 58.866 | 4.524 | 393.633 | 33.865 | 11.014 | | | 2.533 | 6.756 |
| 11th FL | 76.876 | 76.876 | 90.508 | 90.508 | 58.866 | 4.524 | 393.633 | 33.865 | 11.014 | | | 2.533 | 6.756 |
| 12th FL | 76.876 | 76.876 | 90.508 | 90.508 | 58.866 | 4.524 | 393.633 | 33.865 | 11.014 | | | 2.533 | 6.756 |
| 13th FL | 76.876 | 76.876 | 90.508 | 90.508 | 58.866 | 4.524 | 393.633 | 33.865 | 11.014 | | | 2.533 | 6.756 |
| 14th FL | 76.876 | 76.876 | 90.508 | 90.508 | 58.866 | 4.524 | 393.633 | 33.865 | 11.014 | | | 2.533 | 6.756 |
| 15th FL | 76.876 | 76.876 | 90.508 | 90.508 | 58.866 | 4.524 | 393.633 | 33.865 | 11.014 | | | 2.533 | 6.756 |
| 16th FL | 76.876 | 76.876 | 90.508 | 90.508 | 58.866 | 4.524 | 393.633 | 33.865 | 11.014 | | | 2.533 | 6.756 |
| 17th FL | 76.876 | 76.876 | 90.508 | 90.508 | 58.866 | 4.524 | 393.633 | 33.865 | 11.014 | | | 2.533 | 6.756 |
| MUMTY/MAC | | | | | | | | | | | 76.408 | | |
| HI NE ROOM | | | | | | | | | | | | | |
| TOTAL | 1306.884 | 1306.884 | 1531.639 | 1531.639 | 1009.722 | 76.909 | 6691.768 | 609.578 | 198.248 | 339.291 | 76.408 | 45.954 | 121.604 |

| 2BHK+2T+STUDY | | | | |
|---------------|--------|-------|-----|-----------|
| S No. | LENGTH | WIDTH | NOS | AREA |
| 1 | 3.395 | 2.330 | 1 | 7.910 |
| 2 | 5.665 | 3.890 | 1 | 22.037 |
| 3 | 3.430 | 3.465 | 1 | 11.885 |
| 4 | 2.325 | 1.130 | 1 | 2.627 |
| 5 | 4.815 | 5.620 | 1 | 27.060 |
| 6 | 2.175 | 2.330 | 1 | 5.068 |
| 7 | 0.115 | 2.505 | 1 | 0.288 |
| CB1 | 1.590 | 0.600 | 1 | 0.954 SQM |

| 3BHK+2T | | | | |
|---------|--------|-------|-----|------------|
| S No. | LENGTH | WIDTH | NOS | AREA |
| 8 | 2.550 | 5.830 | 1 | 14.867 |
| 9 | 3.115 | 8.045 | 1 | 25.060 |
| 10 | 6.895 | 1.520 | 1 | 10.480 |
| 11 | 2.400 | 1.870 | 1 | 4.488 |
| 12 | 4.580 | 5.830 | 1 | 26.701 |
| 13 | 1.715 | 5.025 | 1 | 8.618 |
| 14 | 0.115 | 2.555 | 1 | 0.294 |
| | | | | 90.508 SQM |
| CB2 | 1.015 | 0.600 | 1 | 0.609 |
| CB3 | 1.165 | 0.600 | 1 | 0.699 |
| | | | | 1.308 SQM |

APARTMENT ACT
PROJECT :
GROUP HOUSING(GC-2 AT GAUR CITY)PLOT NO - GH - 01, SECTOR - 4 GREATER NOIDA
CLIENT :
AIG INFRATECH INDIA PVT. LTD.
SHEET TITLE :
BLOCK-I
AREA DETAIL
DATE : 23.5.14
SCALE : 1:100
DRG.NO : A-7
NORTH:
OWNER'S SIGN
ARCHITECT'S SIGN
ARCHITECTS:
SPACE DESIGN GROUP
W-139, F.F GREATER KAILASH-I, NEW DELHI -48
PH: 011-29240732, 41631265
EMAIL: spacedesigngroup@rediffmail.com/ gmail.com