

61


93

PROJECT:  
GROUP HOUSING(GC-2 AT GAUR  
CITY) PLOT NO - GH - 01, SECTOR - 4  
GREATER NOIDA

APARTMENT ACT

BLOCK-I

13

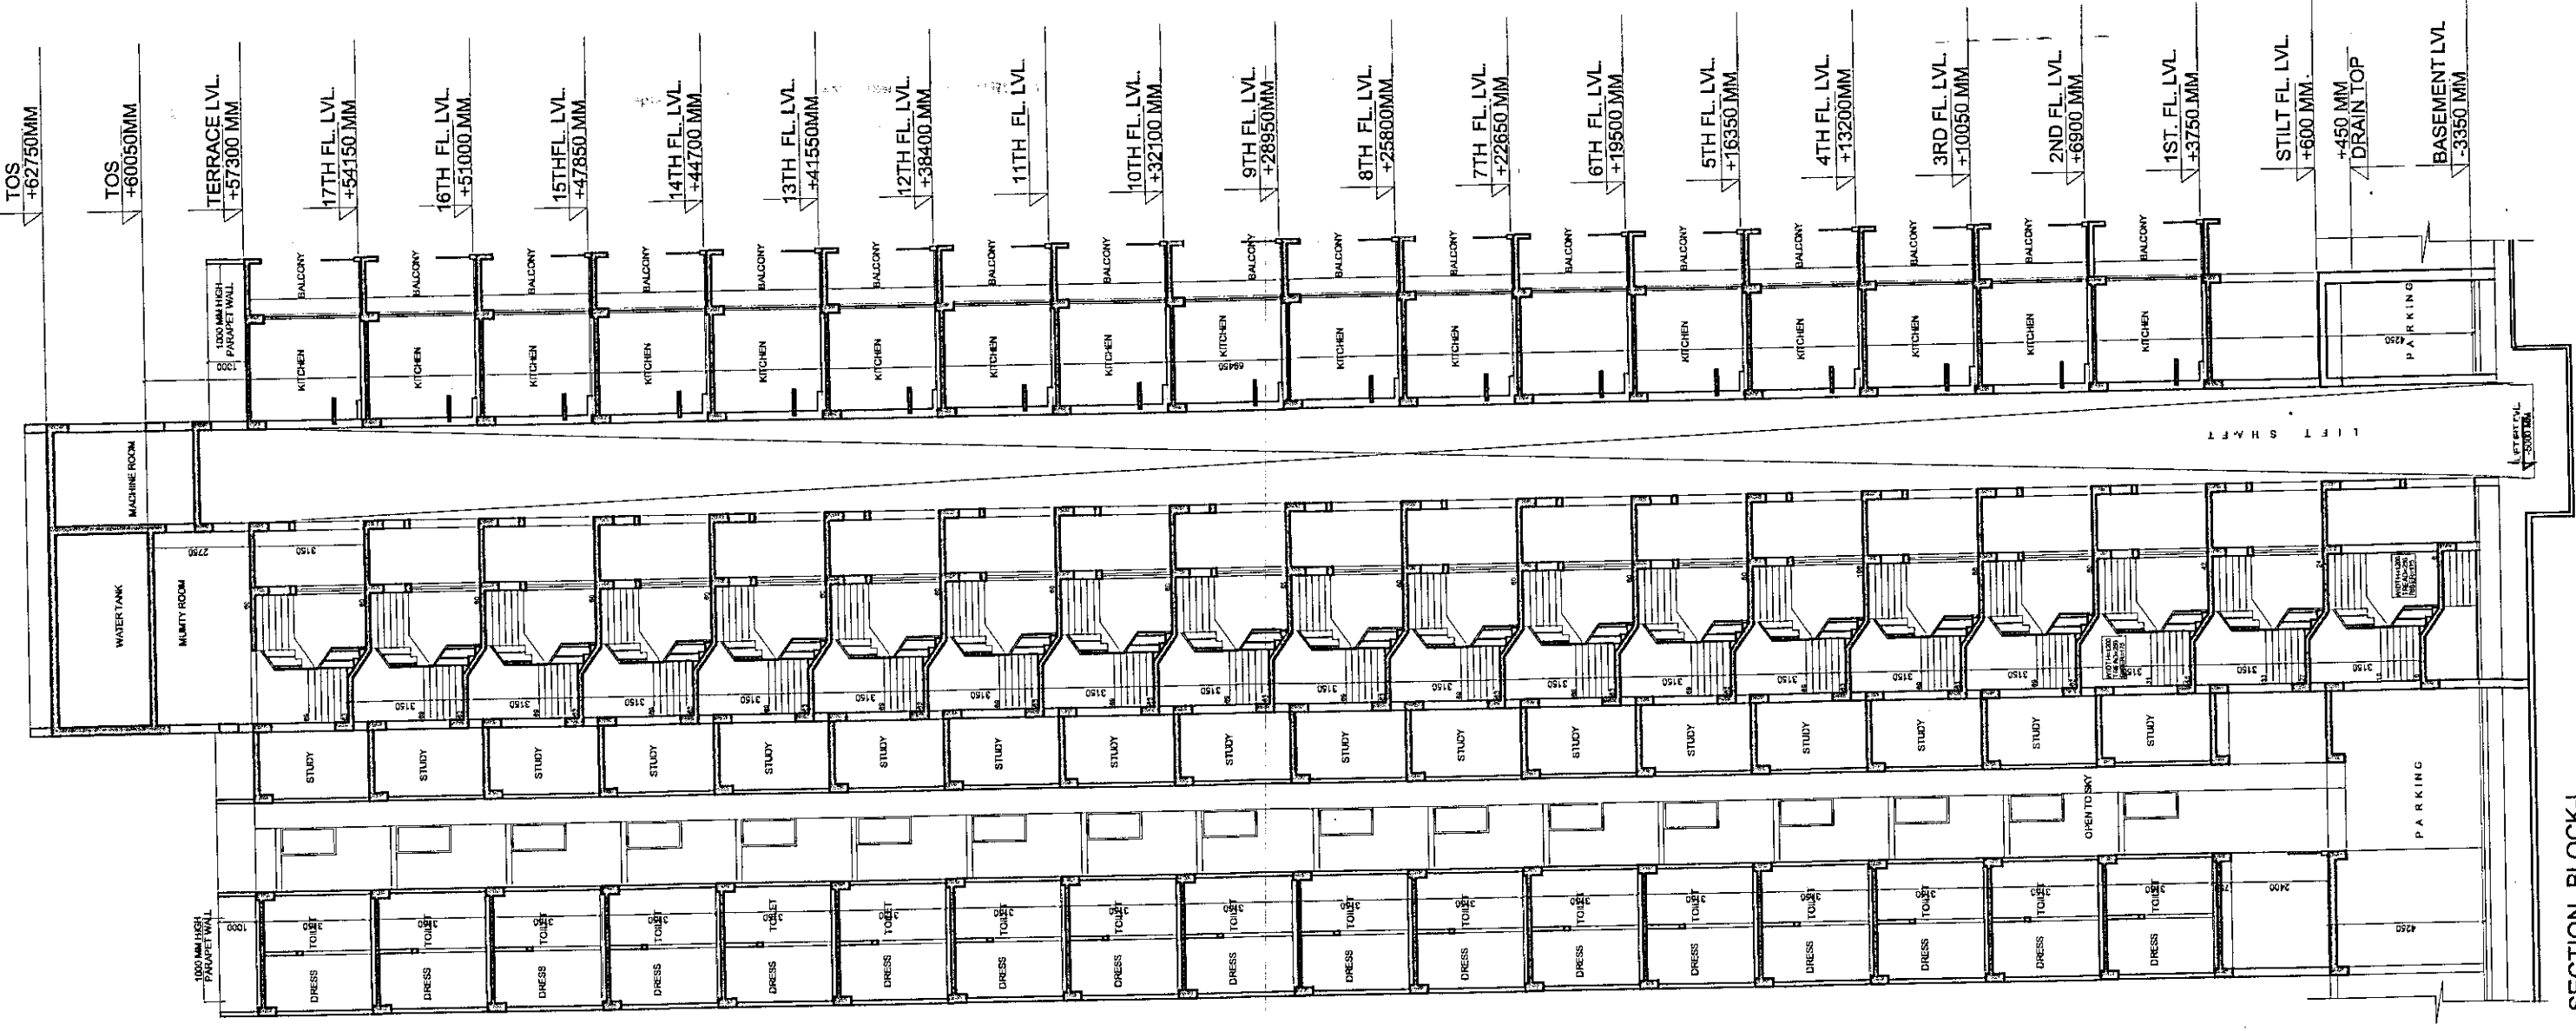

SECTION -BLOCK-I

