


62

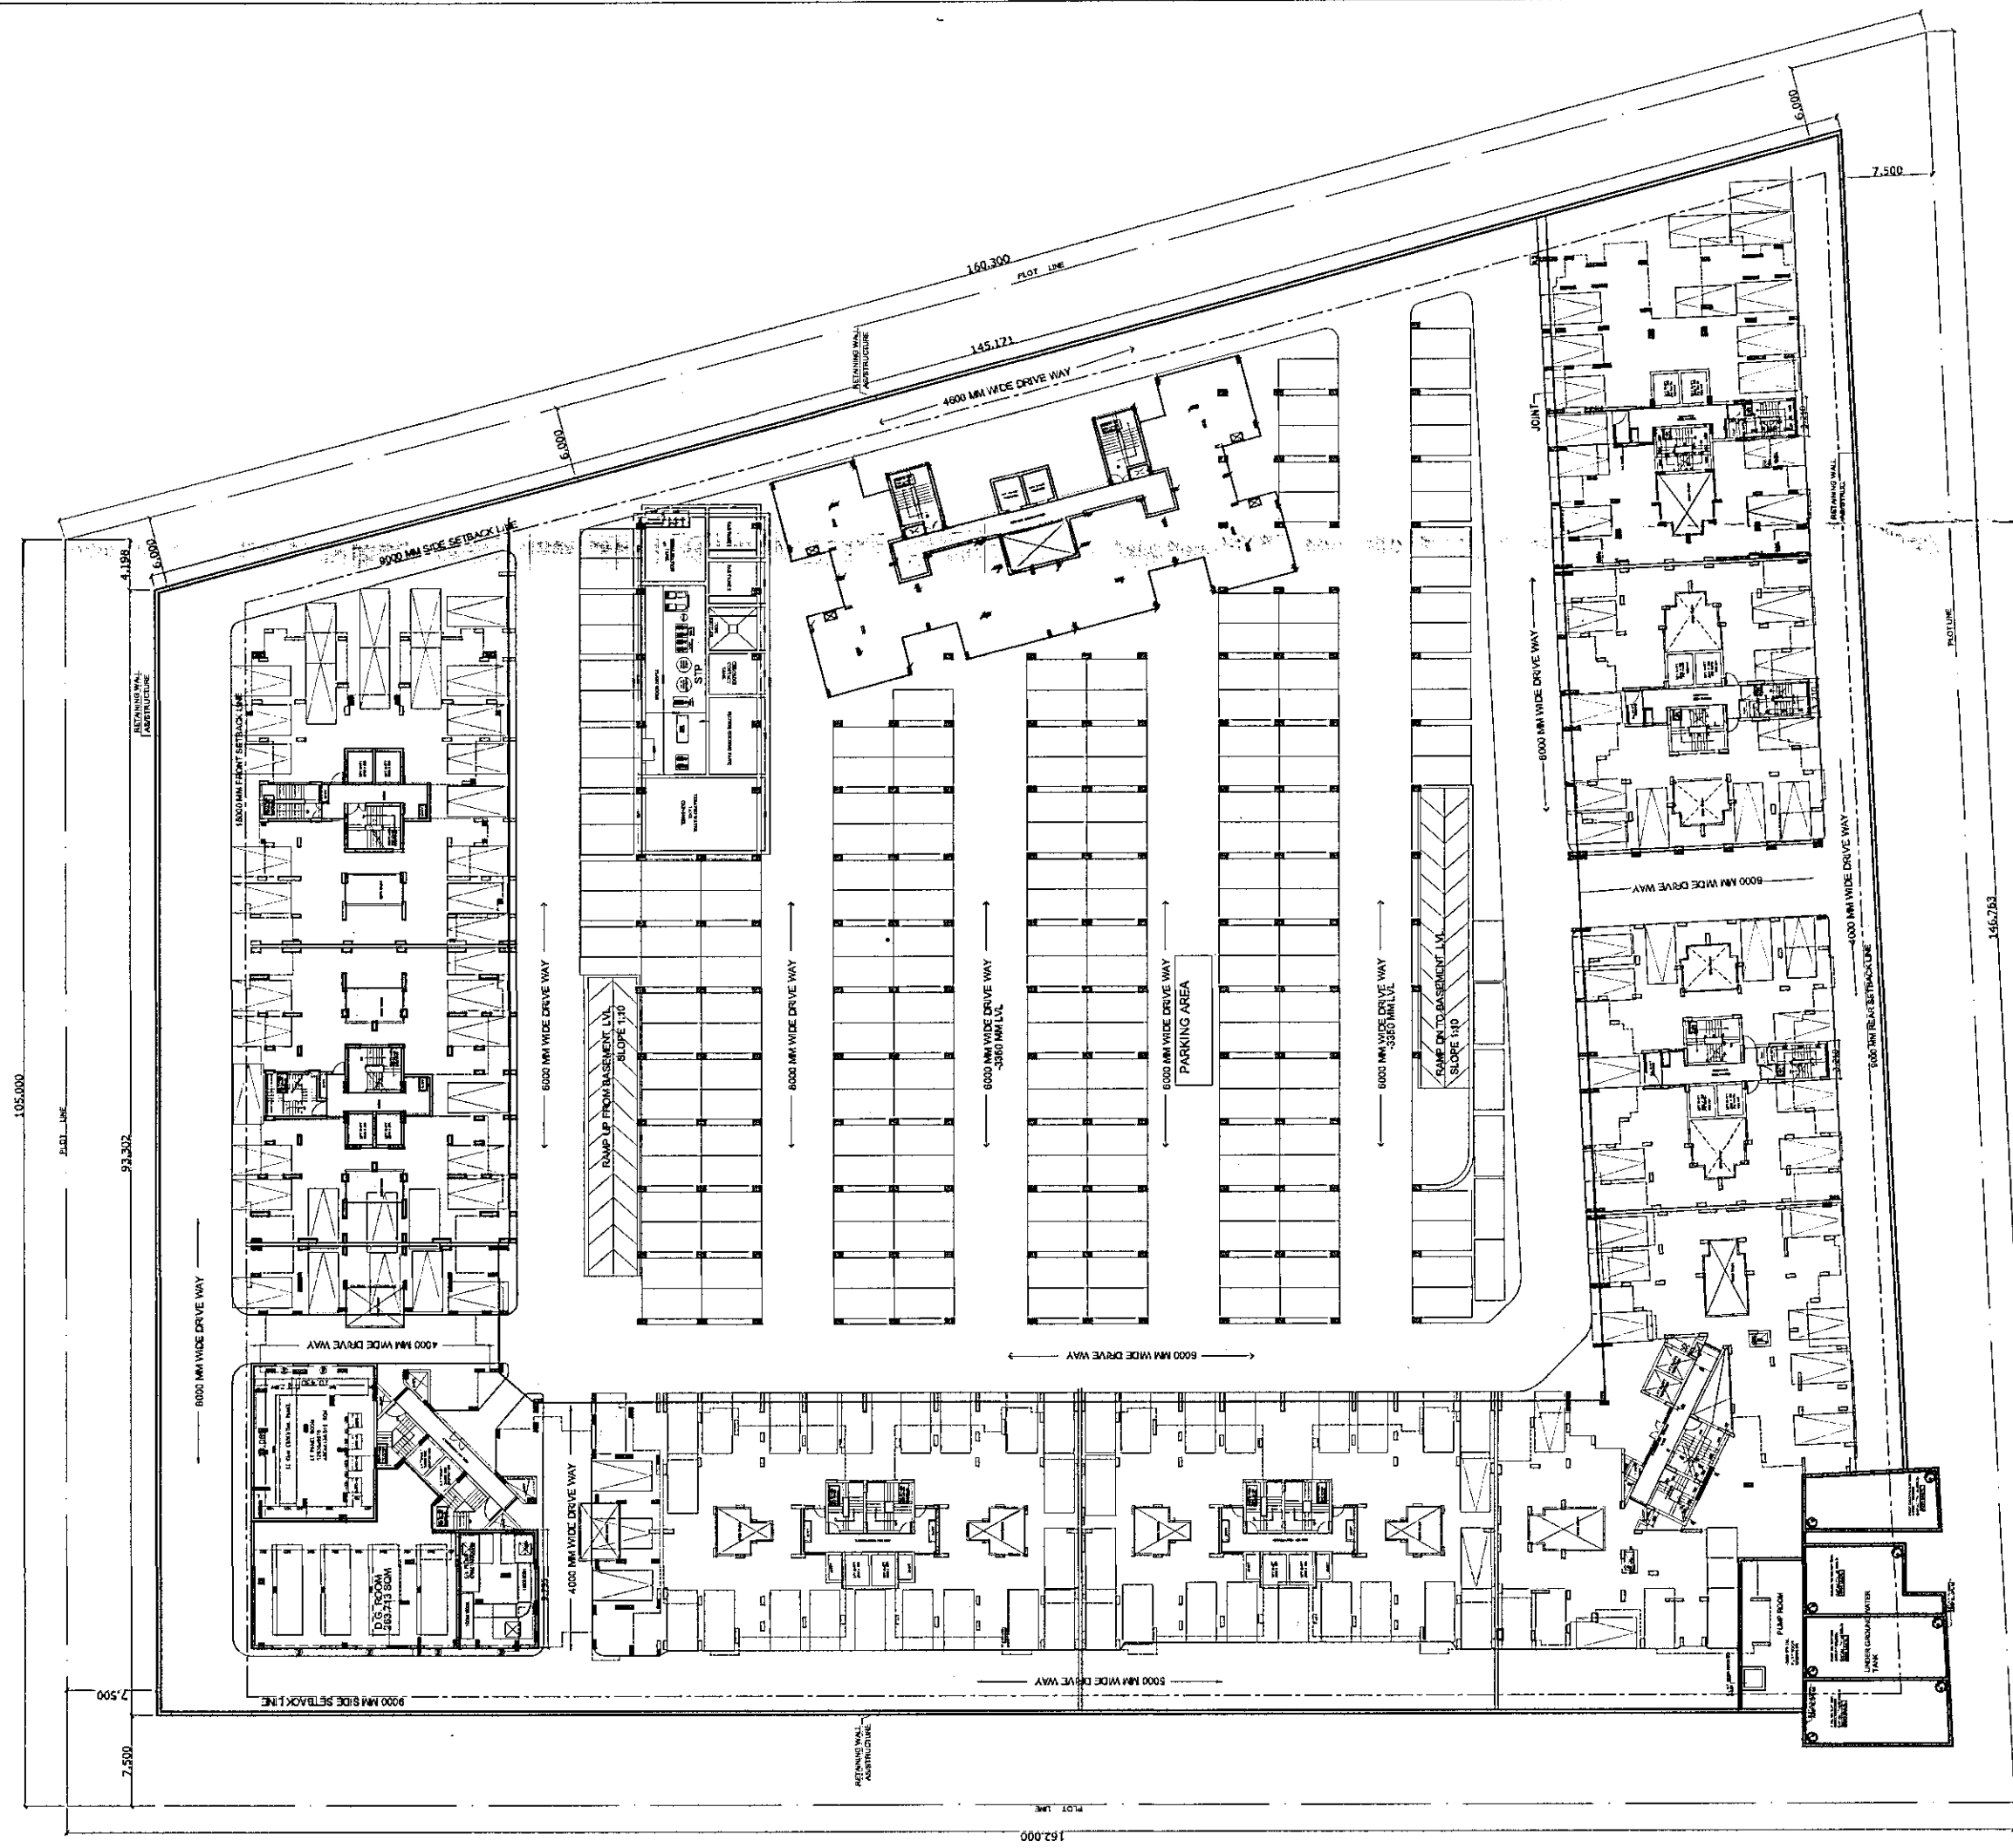

PROJECT:  
GROUP HOUSING(GC-2 AT GAUR  
CITY)PLOT NO - GH - 01, SECTOR - 4  
GREATER NOIDA.

APARTMENT ACT

BASEMENT PLAN

64